


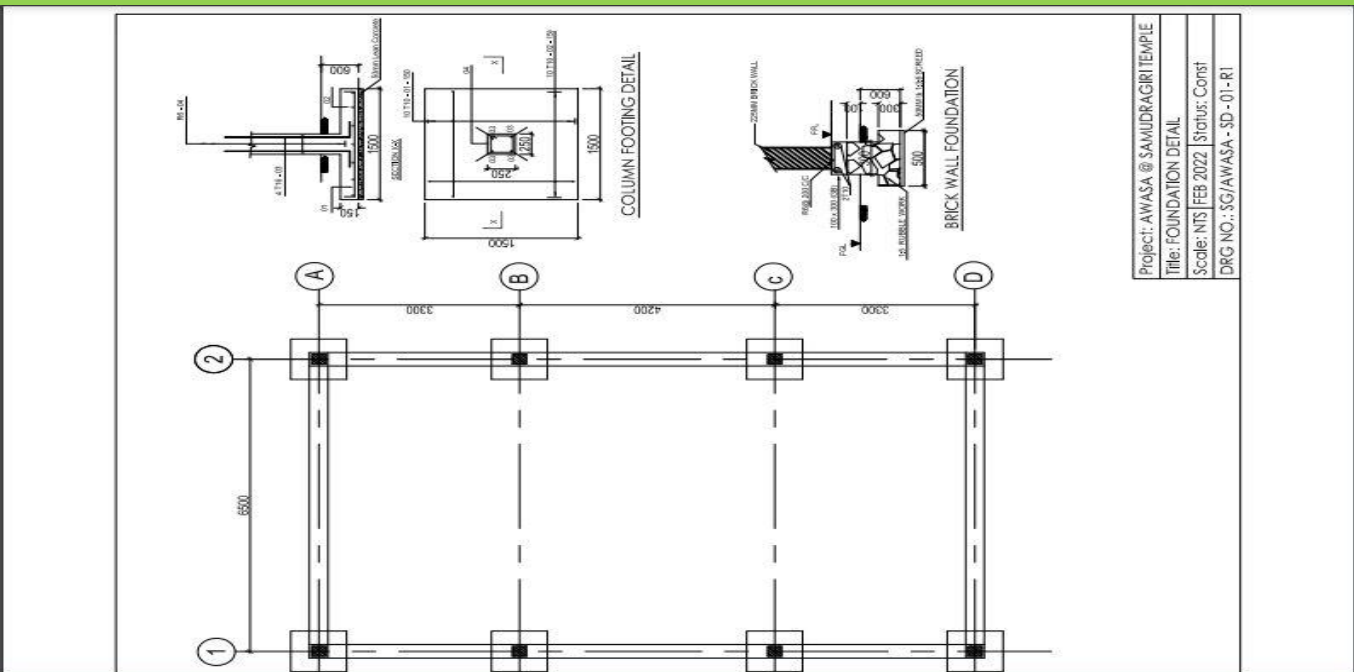


ඓතිහාසික ලංකාපටුන ශ්‍රී දළදා විහාරස්ථානයේ ඉදිකිරීමට යෝජිත සංඝාචාසය සඳහා රැජියල් ලන්ස 214 ක ඇස්තමේන්තු ගත මුදලක් ගණනය කර ඇත, මෙම සංඝාචාසයේ සැලසුම මෙහි ඇතුළත් වේ, පිං කැමති සැඳහැවත් සුපින් වතුන් හට මෙම මහඟු පුණ්‍ය කිරීම සඳහා ඔබට ද දායක විය හැකිය.

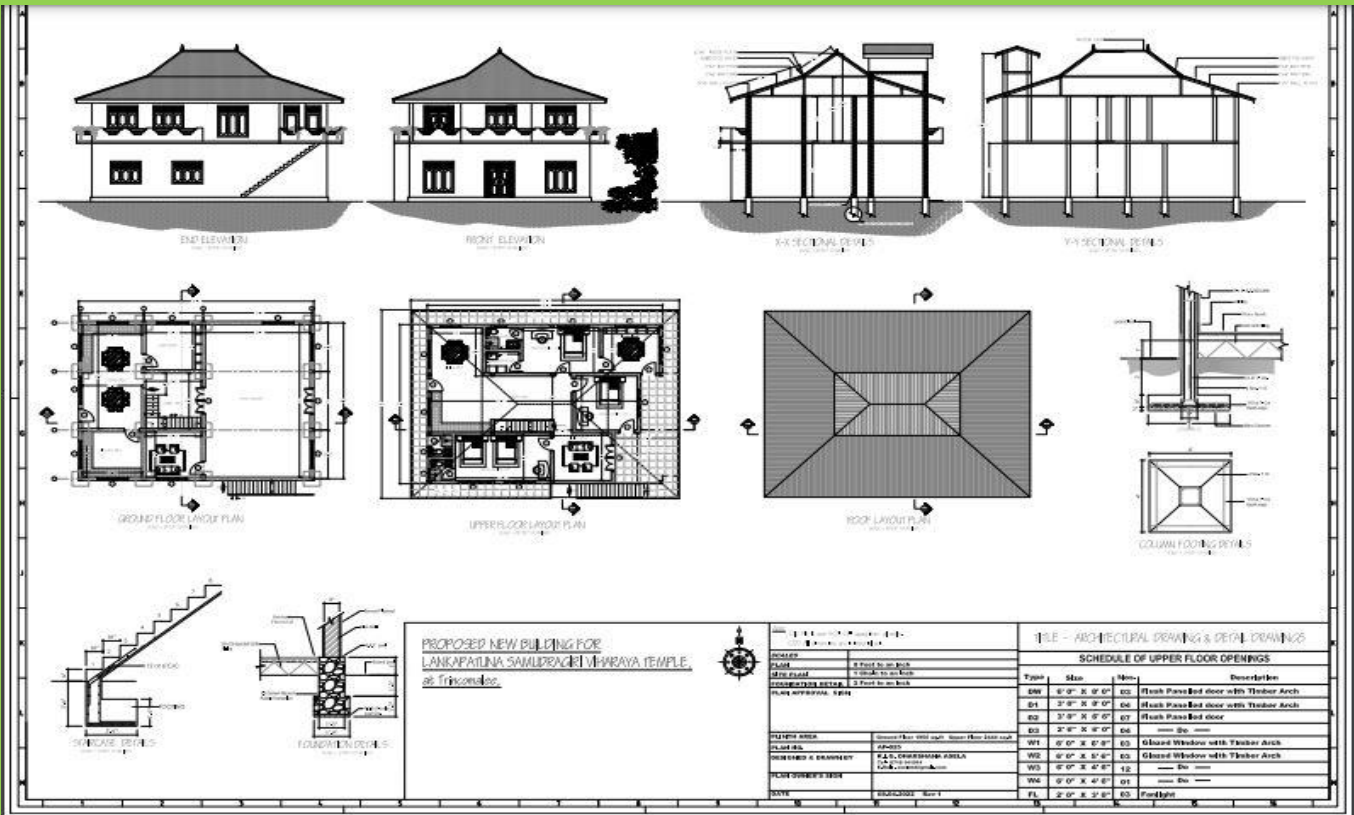


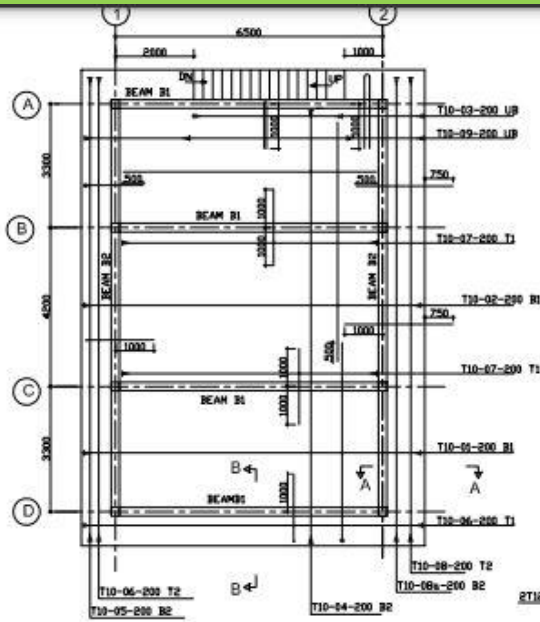


FIRST FLOOR SLAB R/F DETAILS

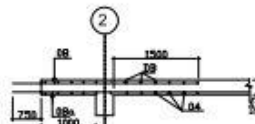


SECTION A-A

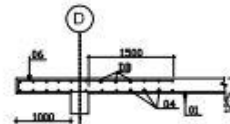

SECTION B-B

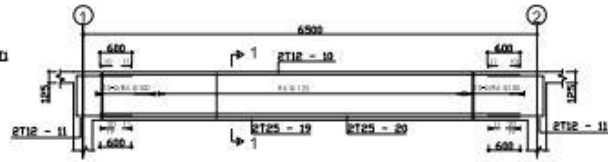


BEAM - B1

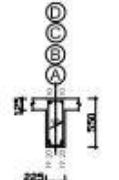


SECTION 1-1

- GENERAL NOTES
1. ALL DIMENSIONS ARE IN MM
  2. COVER TO R/F SHALL BE 25MM
  3. STRUCTURAL CONCRETE SHALL BE GR25 (1:2:3)
  4. GRADE OF R/F SHALL BE
    - a. TOR STEEL OF 460N/MM<sup>2</sup>
    - b. MILD STEEL OF 250N/MM<sup>2</sup>
  5. LAP LENGTH 50 X BAR DIA. SHALL BE PROVIDED UNLESS OTHERWISE NOTED
  6. DISTRIBUTION BARS (DB) T10@ 200 SHALL BE PROVIDED WHEREVER REQUIRED

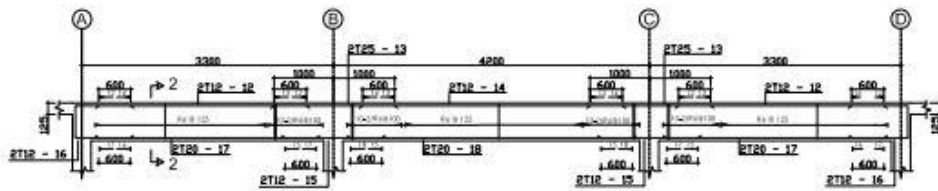


BEAM - B2

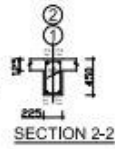


SECTION 2-2

Project: AWASA @ SAMUDRAGIRI TEMPLE		
Title: R/F DETAILS OF FIRST FLOOR SLAB		
Scale: NTS	FEB 2022	Status : Const
DRG. No.		SG/AWASA - SD - 02

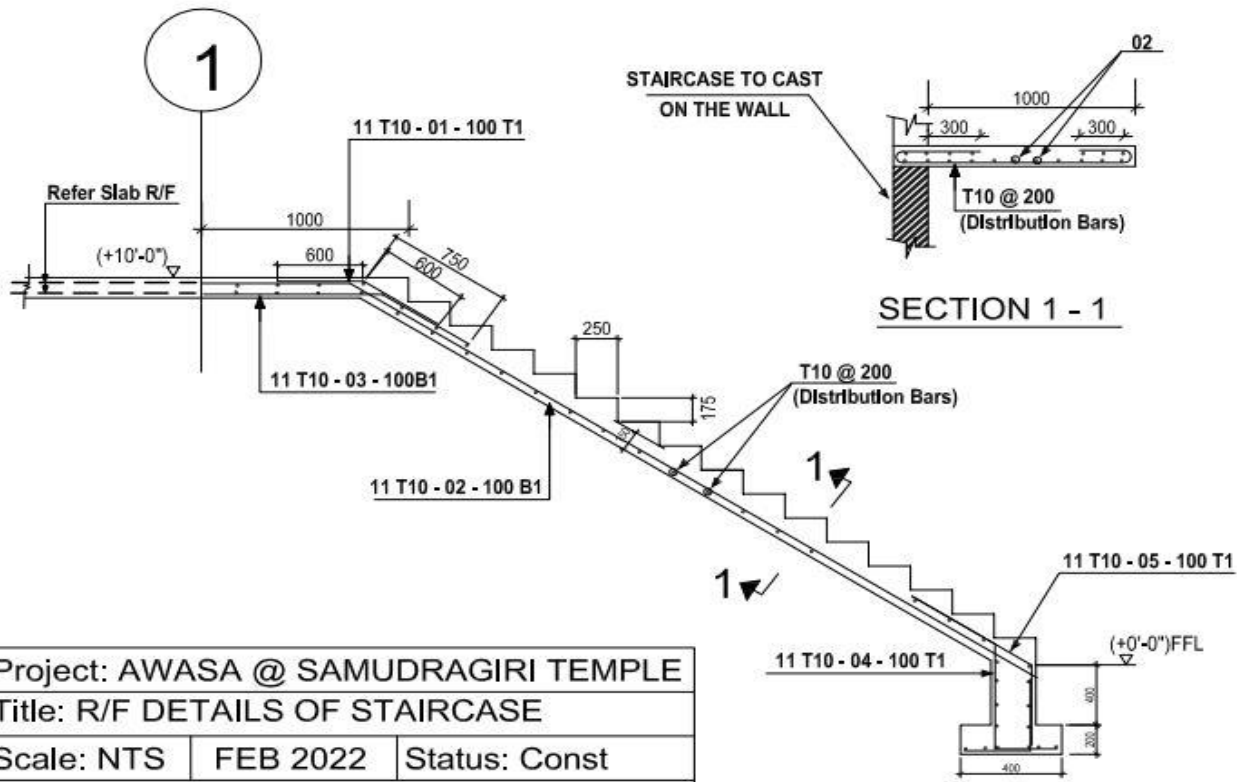


SECTION 1 - 1

Project: AWASA @ SAMUDRAGIRI TEMPLE		
Title: R/F DETAILS OF STAIRCASE		
Scale: NTS	FEB 2022	Status: Const
DRG. No.:		SG/AWASA - SD - 03

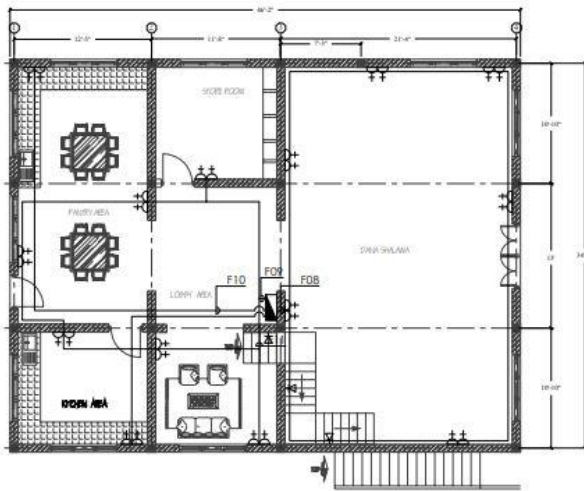

GROUND FLOOR LAYOUT PLAN  
SCALE - 8 FEET TO AN INCH

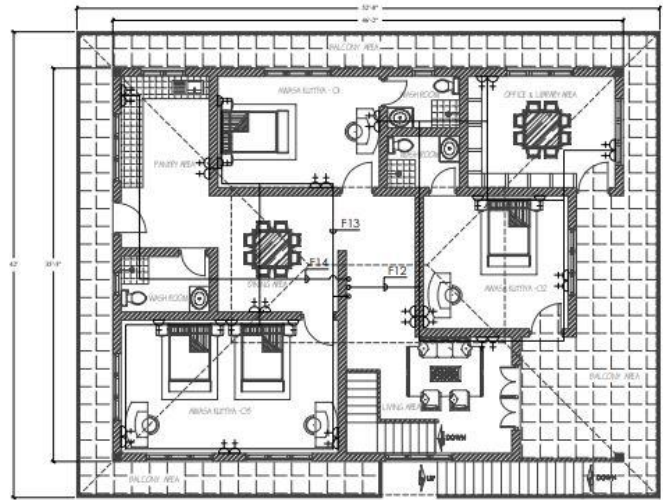

UPPER FLOOR LAYOUT PLAN  
SCALE - 8 FEET TO AN INCH

